
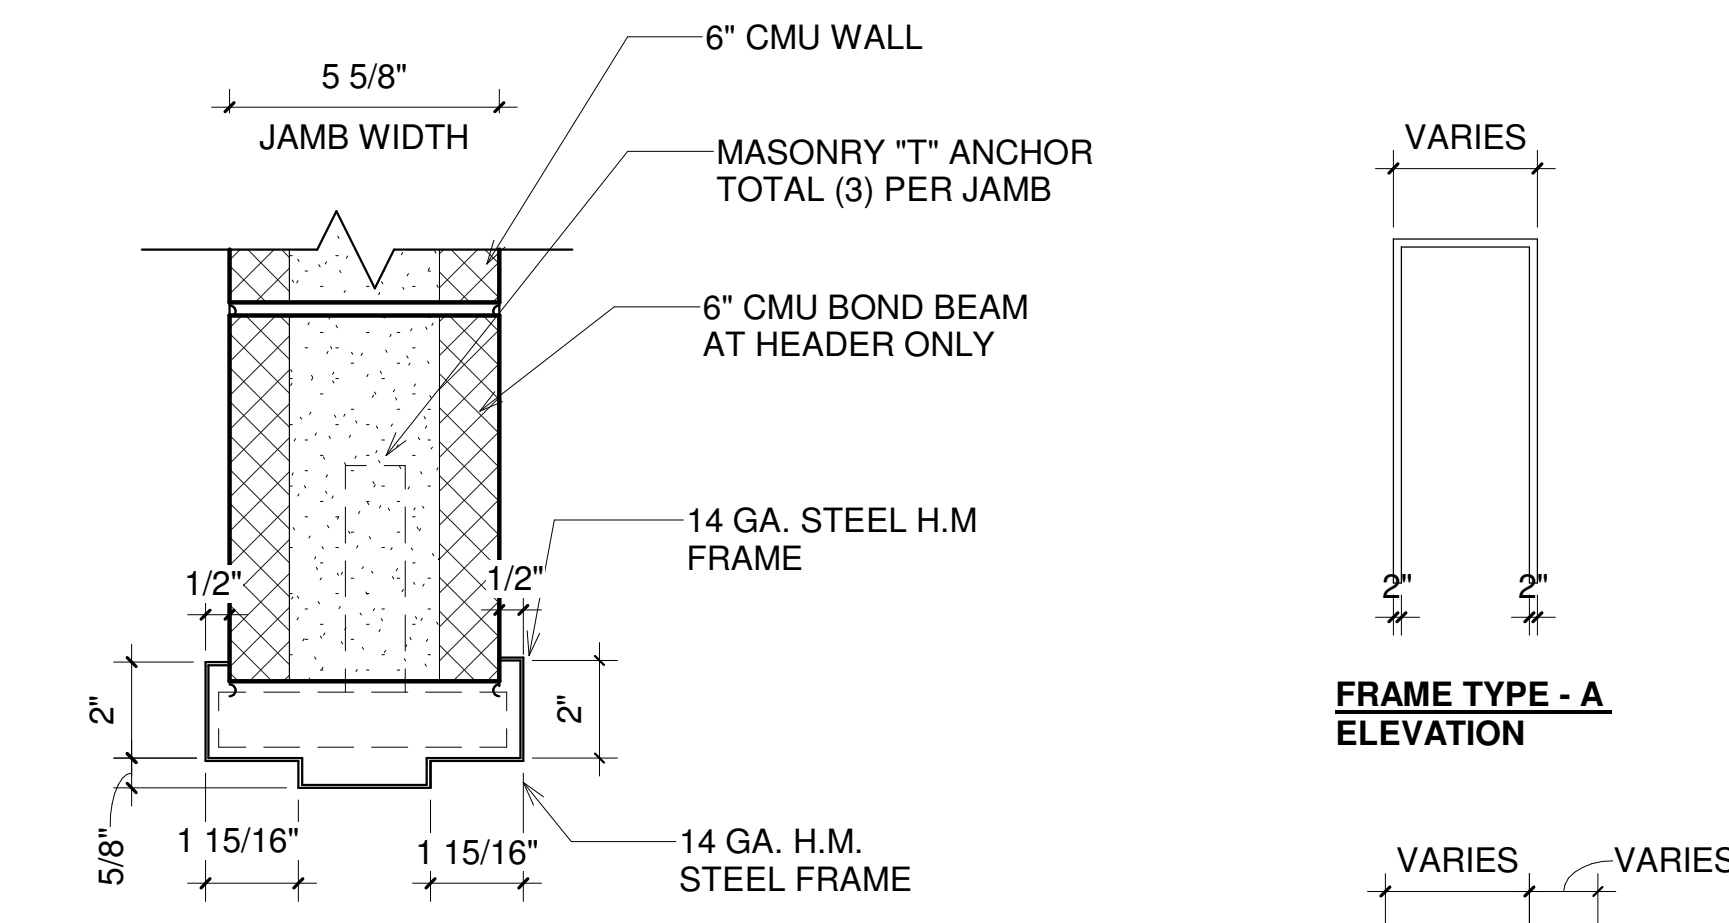


**Request for Proposal #21-37333  
Sportspark Renovation Multi-Phase Project**

**ADDENDUM #02**

**Attachment D**

FIRST FLOOR DOOR SCHEDULE											
MARK	LEVEL	LOCATION	DOOR TYPE	THICKNESS	FRAME MATERIAL	FRAME TYPE	DOOR SIZE	HARDWARE SET NUMBER	FIRE RATING	THRESHOLD TYPE	HEAD/JAMB DETAIL
130	FIRST FLOOR PLAN WEST	FAMILY RM.	TYPE # 3	0' - 1 3/4"	H.M.	TYPE-A	36" x 84"	2	-	01	1/A600
130A	FIRST FLOOR PLAN WEST	LOBBY STOR.	TYPE # 1	0' - 1 3/4"	H.M.	TYPE-A	34" x 84"	5	-	04	1/A600 SIM.
131	FIRST FLOOR PLAN WEST	J.C.	TYPE # 3	0' - 1 3/4"	H.M.	TYPE-A	36" x 84"	3	-	01	1/A600
134	FIRST FLOOR PLAN WEST	W. LOCKER RM.	TYPE # 1	0' - 1 3/4"	H.M.	TYPE-A	36" x 84"	4	1-HR	01	1/A600
135	FIRST FLOOR PLAN WEST	STORAGE	TYPE # 2	0' - 1 3/4"	H.M.	TYPE-A	36" x 84"	5	-	03	1/A600
137	FIRST FLOOR PLAN WEST	STOR.	TYPE # 1	0' - 1 3/4"	H.M.	TYPE-A	34" x 84"	5	-	NONE	1/A600
138	FIRST FLOOR PLAN WEST	CORRIDOR#2	TYPE # 4	0' - 1 3/4"	H.M.	TYPE-A	36" x 84"	6	1-HR	03	1/A600
138A	FIRST FLOOR PLAN WEST	TOIL.	TYPE # 3	0' - 1 3/4"	H.M.	TYPE-A	36" x 84"	2	-	02	4/A600
139	FIRST FLOOR PLAN WEST	M. LOCKER RM.	TYPE # 1	0' - 1 3/4"	H.M.	TYPE-A	36" x 84"	4	1-HR	01	1/A600
140	FIRST FLOOR PLAN WEST	M. EMPLOYEE RM.	TYPE # 1	0' - 1 3/4"	H.M.	TYPE-A	36" x 84"	1	-	03	1/A600
141	FIRST FLOOR PLAN WEST	M. TOIL.	TYPE # 3	0' - 1 3/4"	H.M.	TYPE-A	36" x 84"	4	1-HR	01	1/A600
142	FIRST FLOOR PLAN WEST	W. EMPLOYEE RM.	TYPE # 1	0' - 1 3/4"	H.M.	TYPE-A	36" x 84"	1	-	03	1/A600
143	FIRST FLOOR PLAN WEST	W. TOIL.	TYPE # 3	0' - 1 3/4"	H.M.	TYPE-A	36" x 84"	4	1-HR	01	1/A600
144	FIRST FLOOR PLAN WEST	BREAKROOM	TYPE # 2	0' - 1 3/4"	H.M.	TYPE-A	36" x 84"	1	-	NONE	4/A600
145	FIRST FLOOR PLAN WEST	OFFICE#1	TYPE # 5	0' - 1 3/4"	STL.	TYPE-A	36" x 84"	1	-	NONE	5/A600
146	FIRST FLOOR PLAN WEST	OFFICE#2	TYPE # 5	0' - 1 3/4"	STL.	TYPE-A	36" x 84"	1	-	NONE	5/A600
147	FIRST FLOOR PLAN WEST	CONF. RM	TYPE # 5	0' - 1 3/4"	STL.	TYPE-A	36" x 84"	1	-	NONE	5/A600
148	FIRST FLOOR PLAN WEST	RECEPTION	TYPE # 5	0' - 1 3/4"	H.M.	TYPE-B	36" x 84"	1	-	03	1/A600
150	FIRST FLOOR PLAN WEST	TOILET	TYPE # 3	0' - 1 3/4"	H.M.	TYPE-A	34" x 84"	2	-	01	1/A600
151	FIRST FLOOR PLAN WEST	TOILET	TYPE # 3	0' - 1 3/4"	H.M.	TYPE-A	36" x 84"	2	-	01	1/A600
152A	FIRST FLOOR PLAN WEST	WEIGHT ROOM	TYPE # 6	0' - 1 3/4"	H.M.	TYPE-A	36" x 84"	1	-	06	1/A600
156	FIRST FLOOR PLAN WEST	CORR.#1	TYPE # 5	0' - 1 3/4"	H.M.	TYPE-C	36" x 84"	1	1-HR	02	1/A600

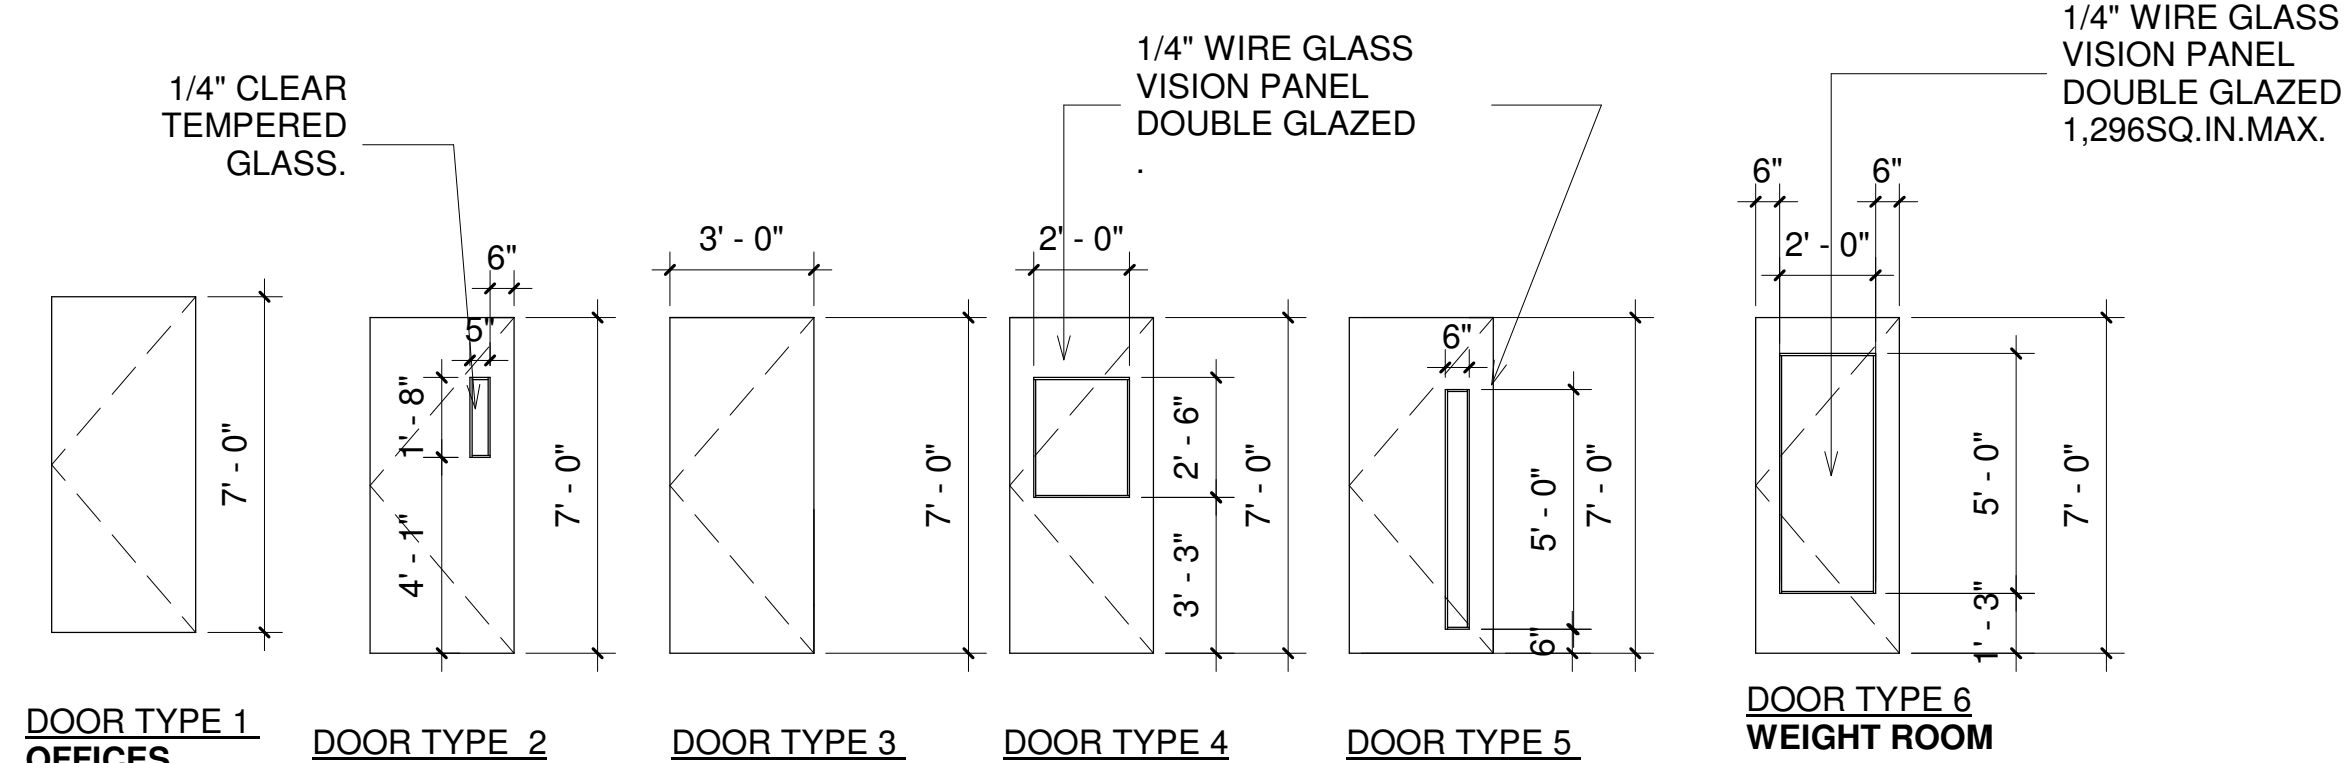


**1 HEAD AND JAMB DETAIL 2**  
scale: 3" = 1'-0"


**FRAME TYPE - A ELEVATION**

**FRAME TYPE - B ELEVATION**


**FRAME TYPE - C ELEVATION**

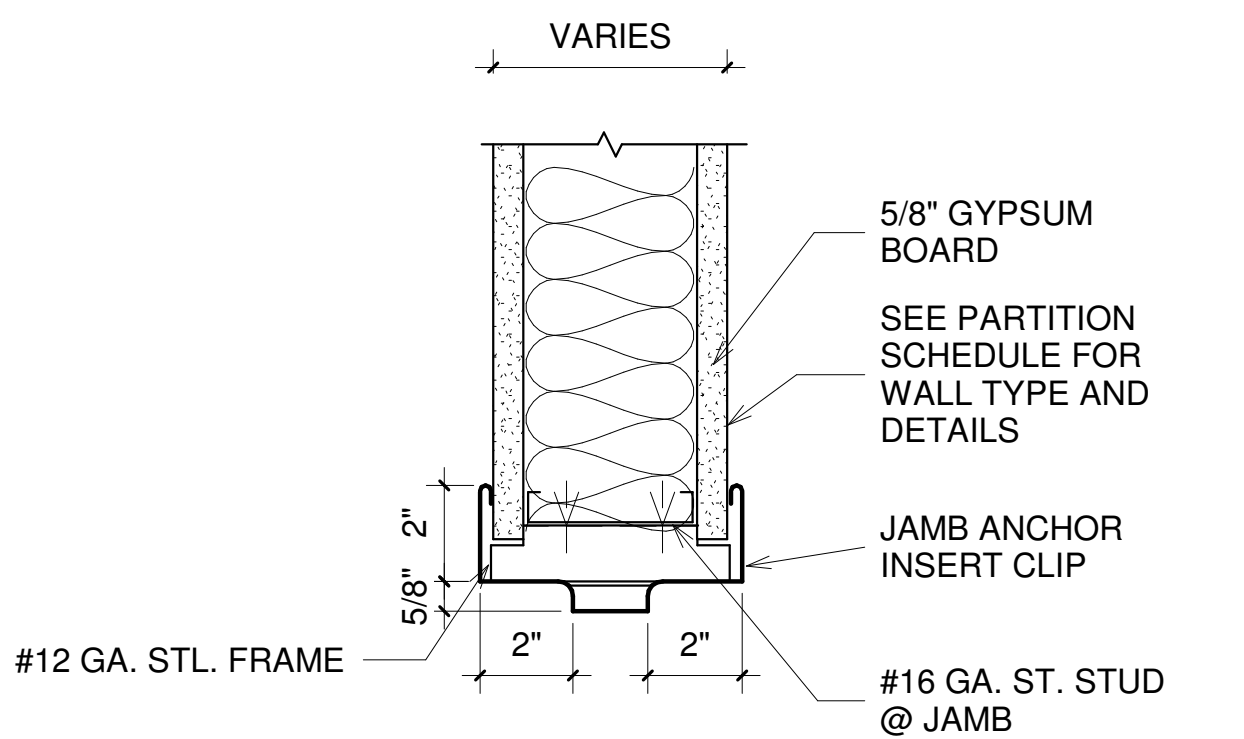


**2 HEAD AND JAMB DETAIL 4**  
scale: 3" = 1'-0"

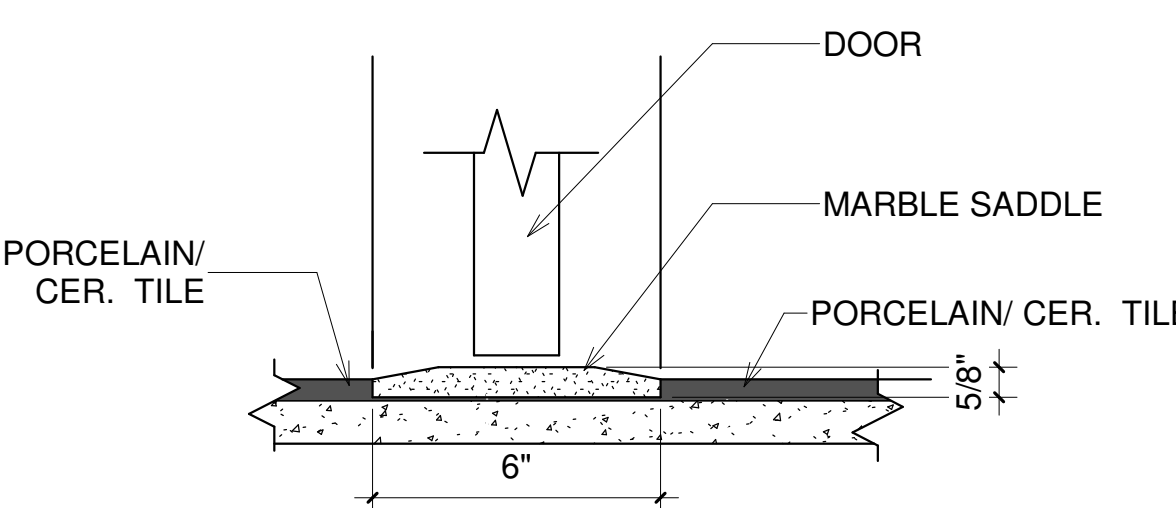


**7 THRESHOLD 01**  
scale: 3" = 1'-0"

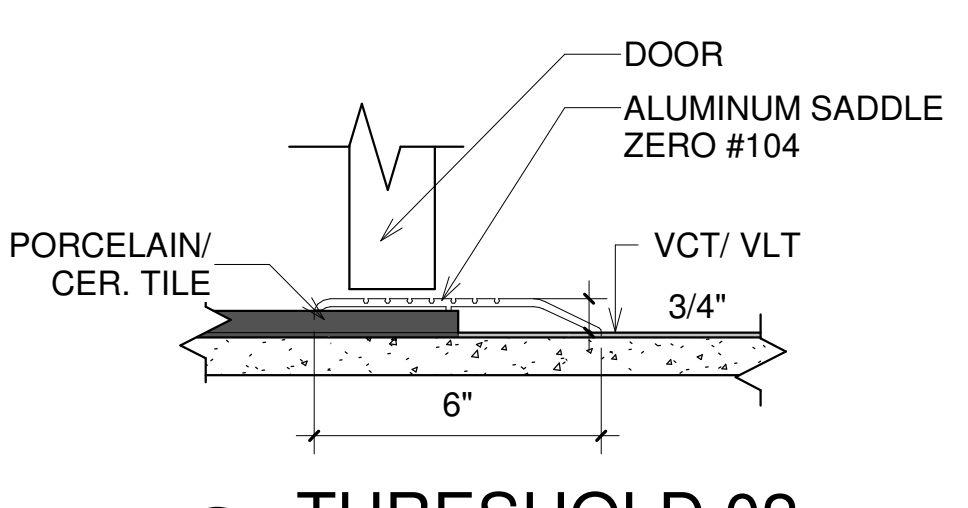


**8 THRESHOLD 02**  
scale: 3" = 1'-0"

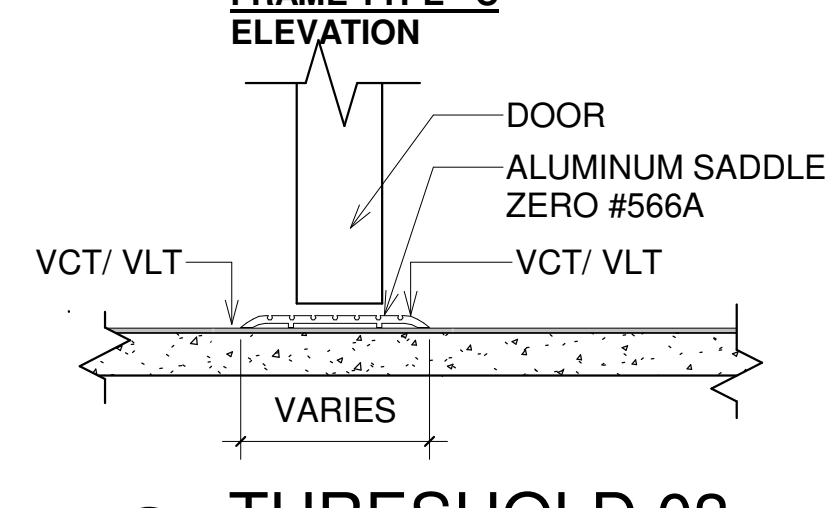

**9 THRESHOLD 03**  
scale: 3" = 1'-0"

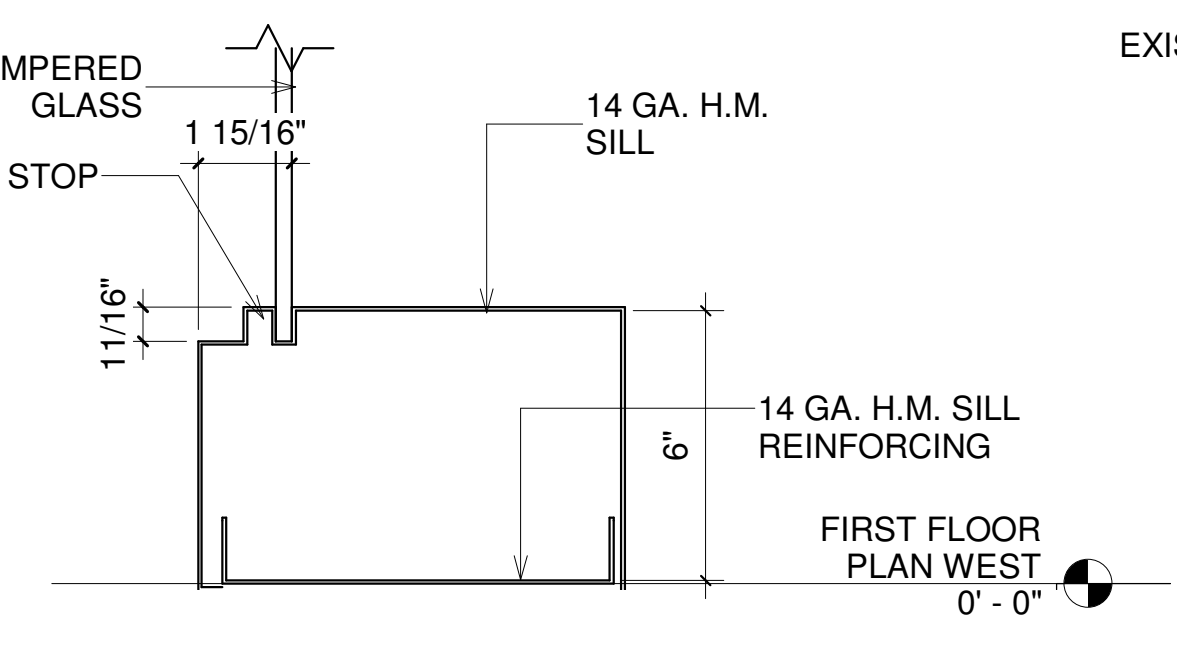


**13 H.M. SECTION @ RECEPTION**  
scale: 3" = 1'-0"

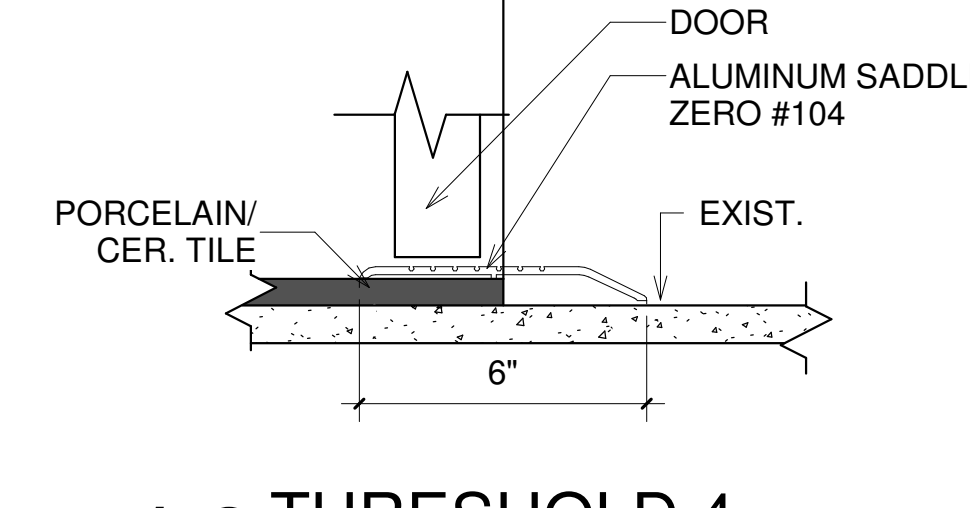


**10 THRESHOLD 4**  
scale: 3" = 1'-0"


**5 HEAD DETAIL 5**  
scale: 3" = 1'-0"

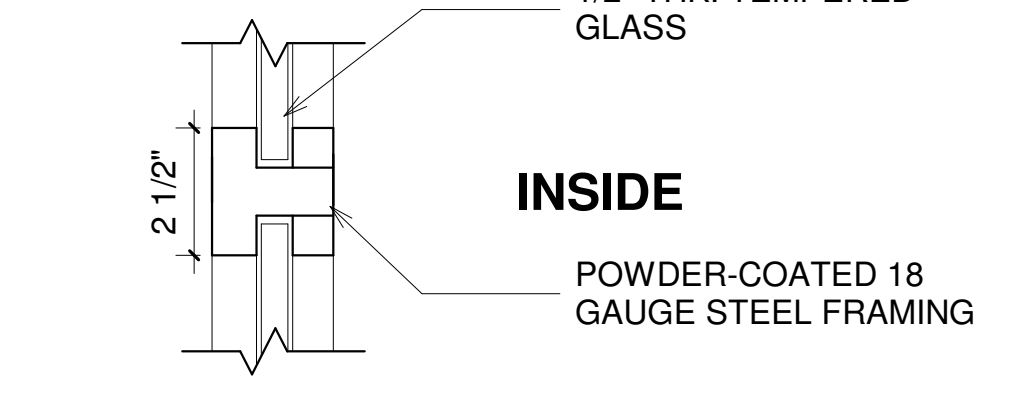


**6 MULLION DETAIL**  
scale: 3" = 1'-0"

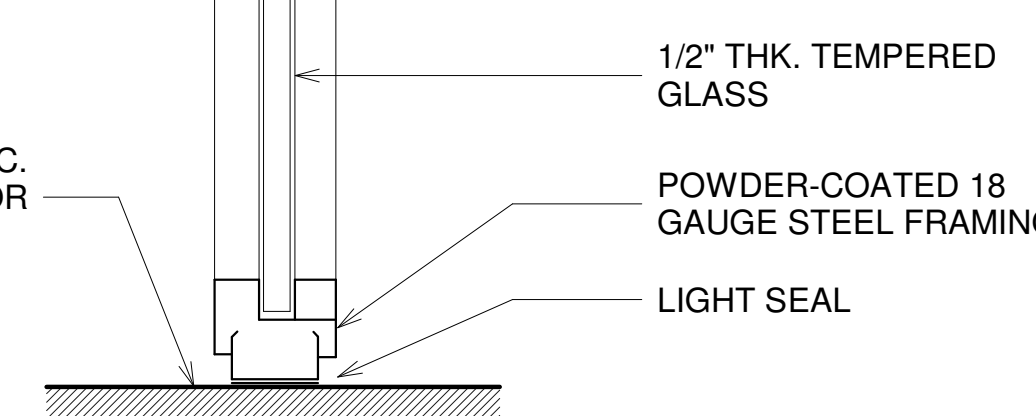

**11 SILL DETAIL 1**  
scale: 3" = 1'-0"

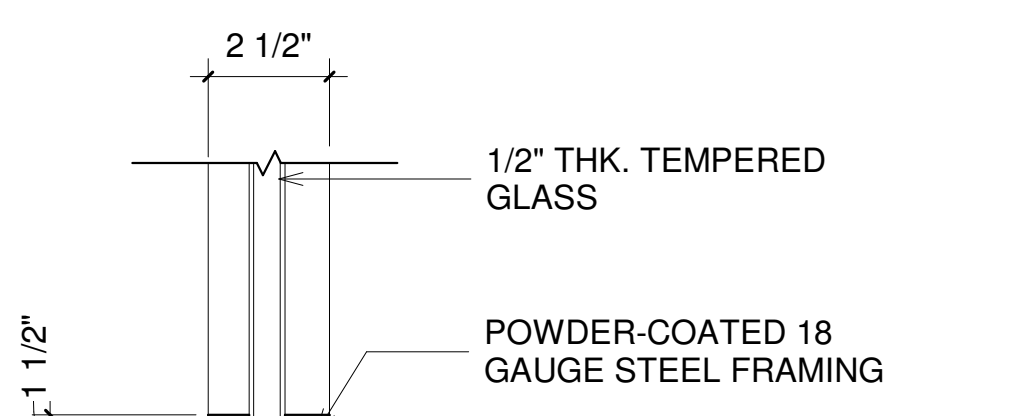

**12 SILL DETAIL 2/ JAMB DETAIL**  
scale: 3" = 1'-0"

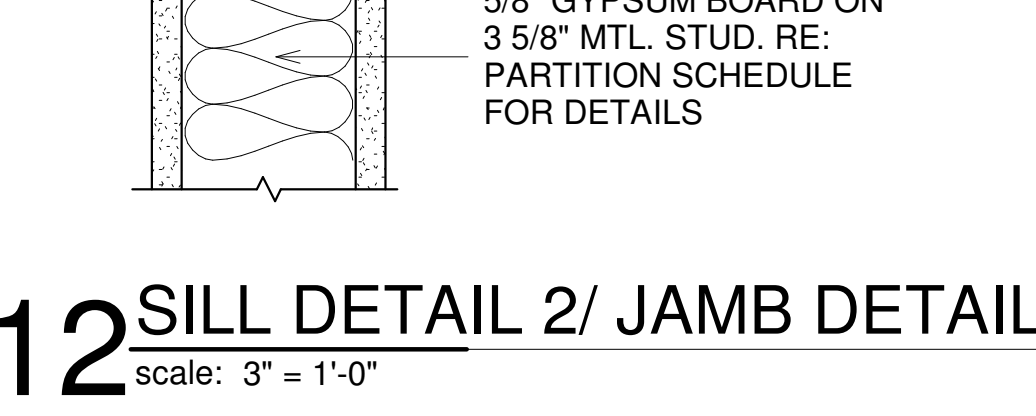

**D.O.B. DISCLAIMER:**  
THIS PLAN IS APPROVED ONLY FOR WORK INDICATED ON THE APPLICATION SPECIFICATION SHEET. ALL OTHER MATTERS SHOWN ARE NOT TO BE RELIED UPON, OR TO BE CONSIDERED AS EITHER BEING APPROVED OR IN ACCORDANCE WITH APPLICABLE CODES.

NO.	DATE	DESCRIPTION
5	02.24.21	ADDENDUM #2
4	01.29.21	ISSUED FOR 100% CD
3	01.12.21	ISSUED FOR FILING
2	01.08.21	ISSUED FOR OWNER'S REVIEW
1	08.10.20	50% SUBMISSION

**JDA**  
June Daniel Architect PLLC  
64 Hilton Avenue  
Hempstead, New York 11550  
Tel. 516.414.6737

**CAMERON ENGINEERING & ASSOCIATES OF NEW YORK, PLLC**  
1411 Broadway, Suite 610 New York, NY 10018 T: (212) 234-4000  
177 Crossways Park Drive Woodbury, NY 11797 F: (516) 937-4900  
303 Terraplane Road, 1st Floor, White Plains, NY 10605 T: (914) 723-8500  
www.CameronEngineering.com COPYRIGHT

**PROJECT**  
ROOSEVELT ISLAND-SPORTSPARK RENOVATIONS  
PHASE #3  
250 Main St  
Roosevelt Island, NY 10044

**DRAWING**  
DOOR SCHEDULE & MISC. DETAILS

SEAL & SIGNATURE	DATE	2/24/2021
	JOB NUMBER	19010
	DWG. No.	A600.00
DRAWN BY	DATE	OF

SEPARATELY BOUND SPECIFICATIONS ARE PART OF THE ARCHITECTURAL CONTRACT.

NYC DOB Number  
M00451782